

Property:

26th Floor, 100 Queen's Road Central

Area:

6,739 sq.ft. Gross (approx.)

Monthly Rental:

HK\$70 p.s.f.

Monthly Air-Conditioning & Management Fee:


HK\$7.25 p.s.f.

Availability:

Immediate

Features:

- Conveniently located with Covered Walkway connecting to   Hong Kong Station
- Fully fitted with Reception, Conference Room, Meeting Room, Accounting Office, 3 Director Offices, 2 Manager Offices, Server Room
- Executive Toilet
- Car-parking facilities available
- Raised Floor System

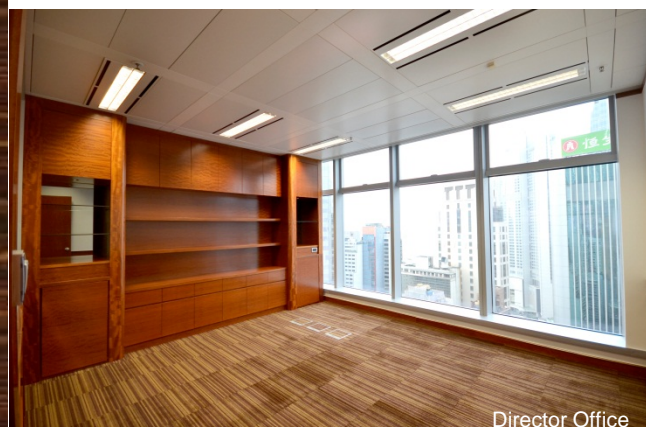



Reception



Meeting Room



Conference Room




Accounting Office



For identification purpose only

26/F FLOOR LAYOUT PLAN

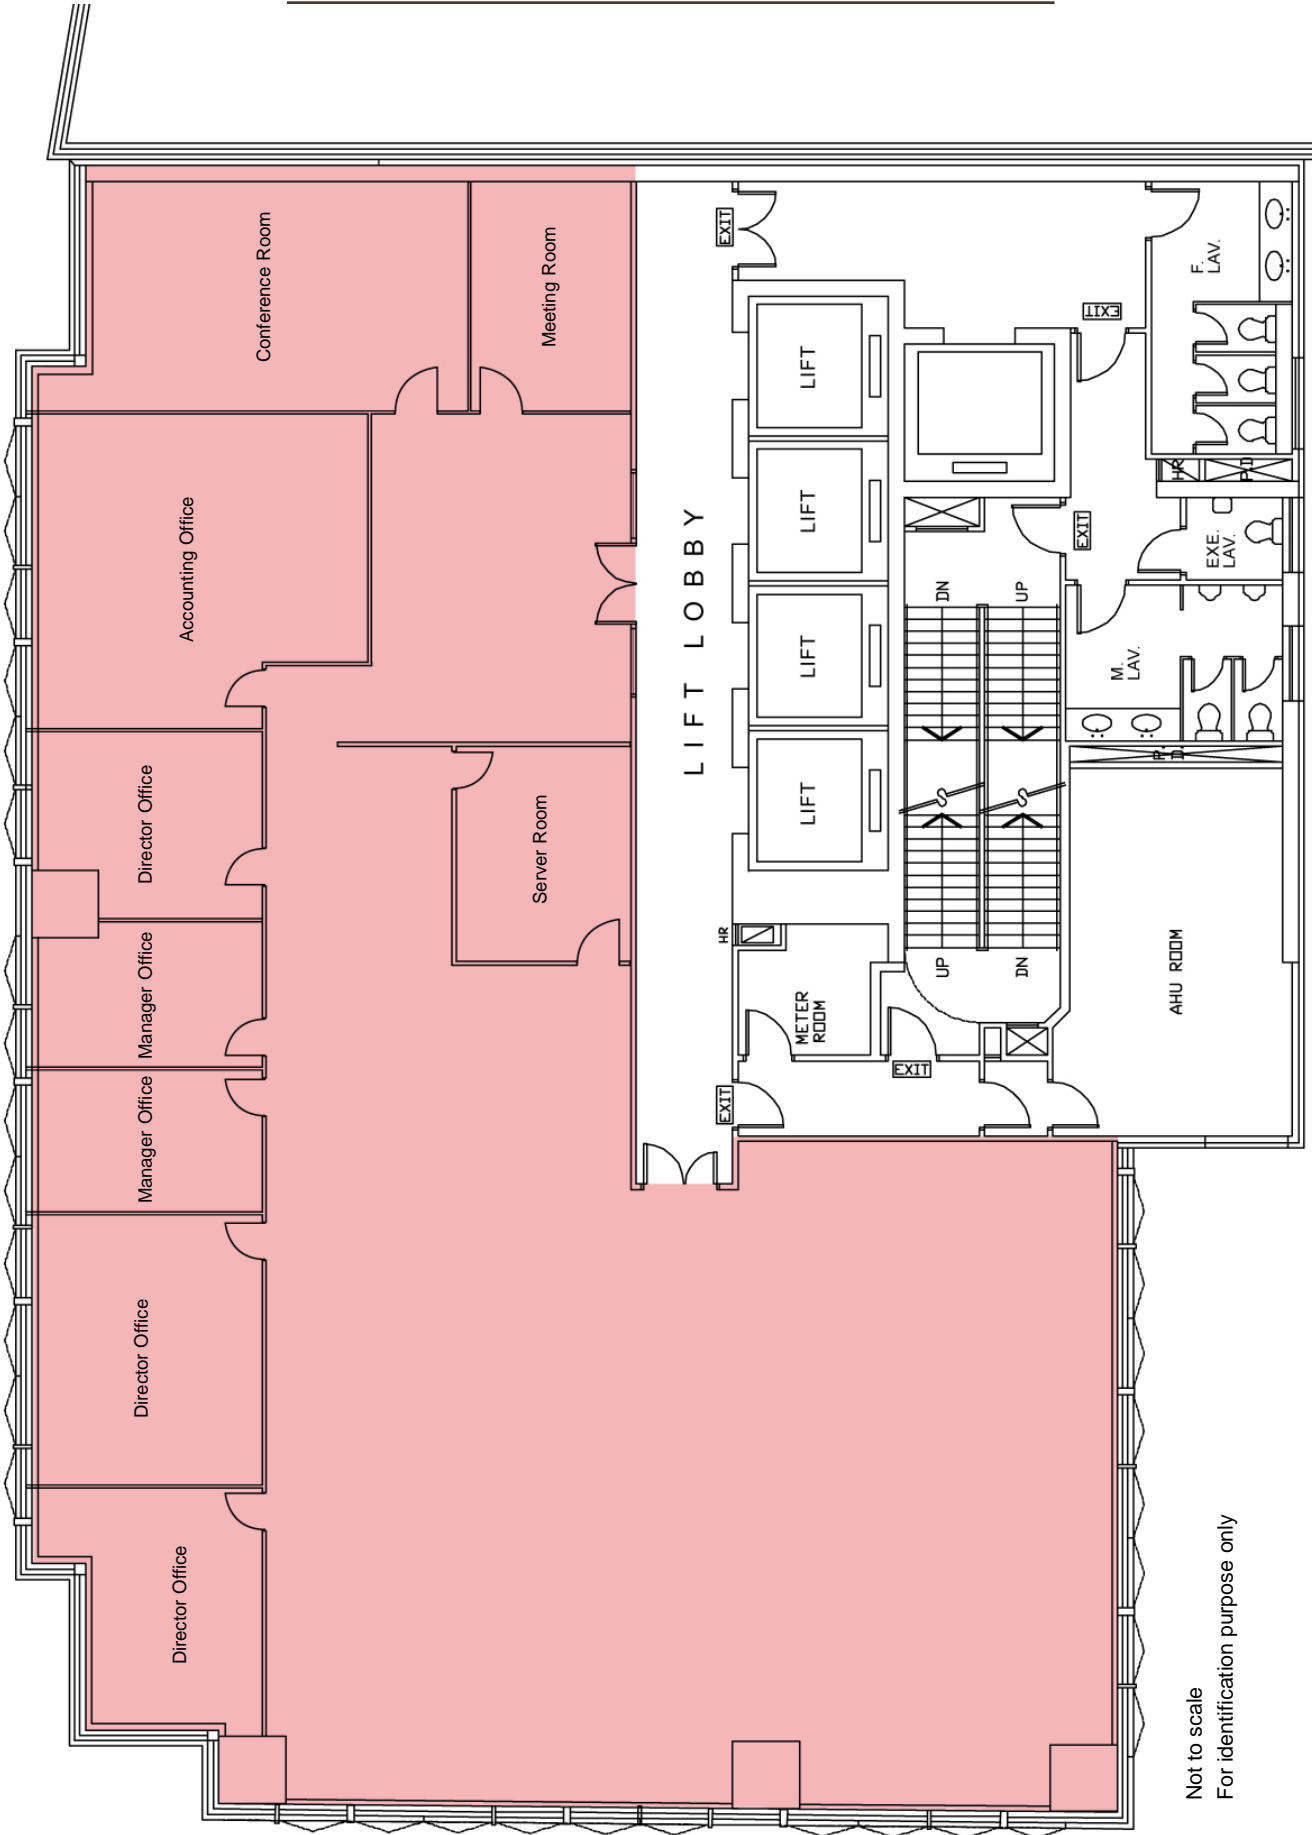

Not to scale
For identification purpose only